


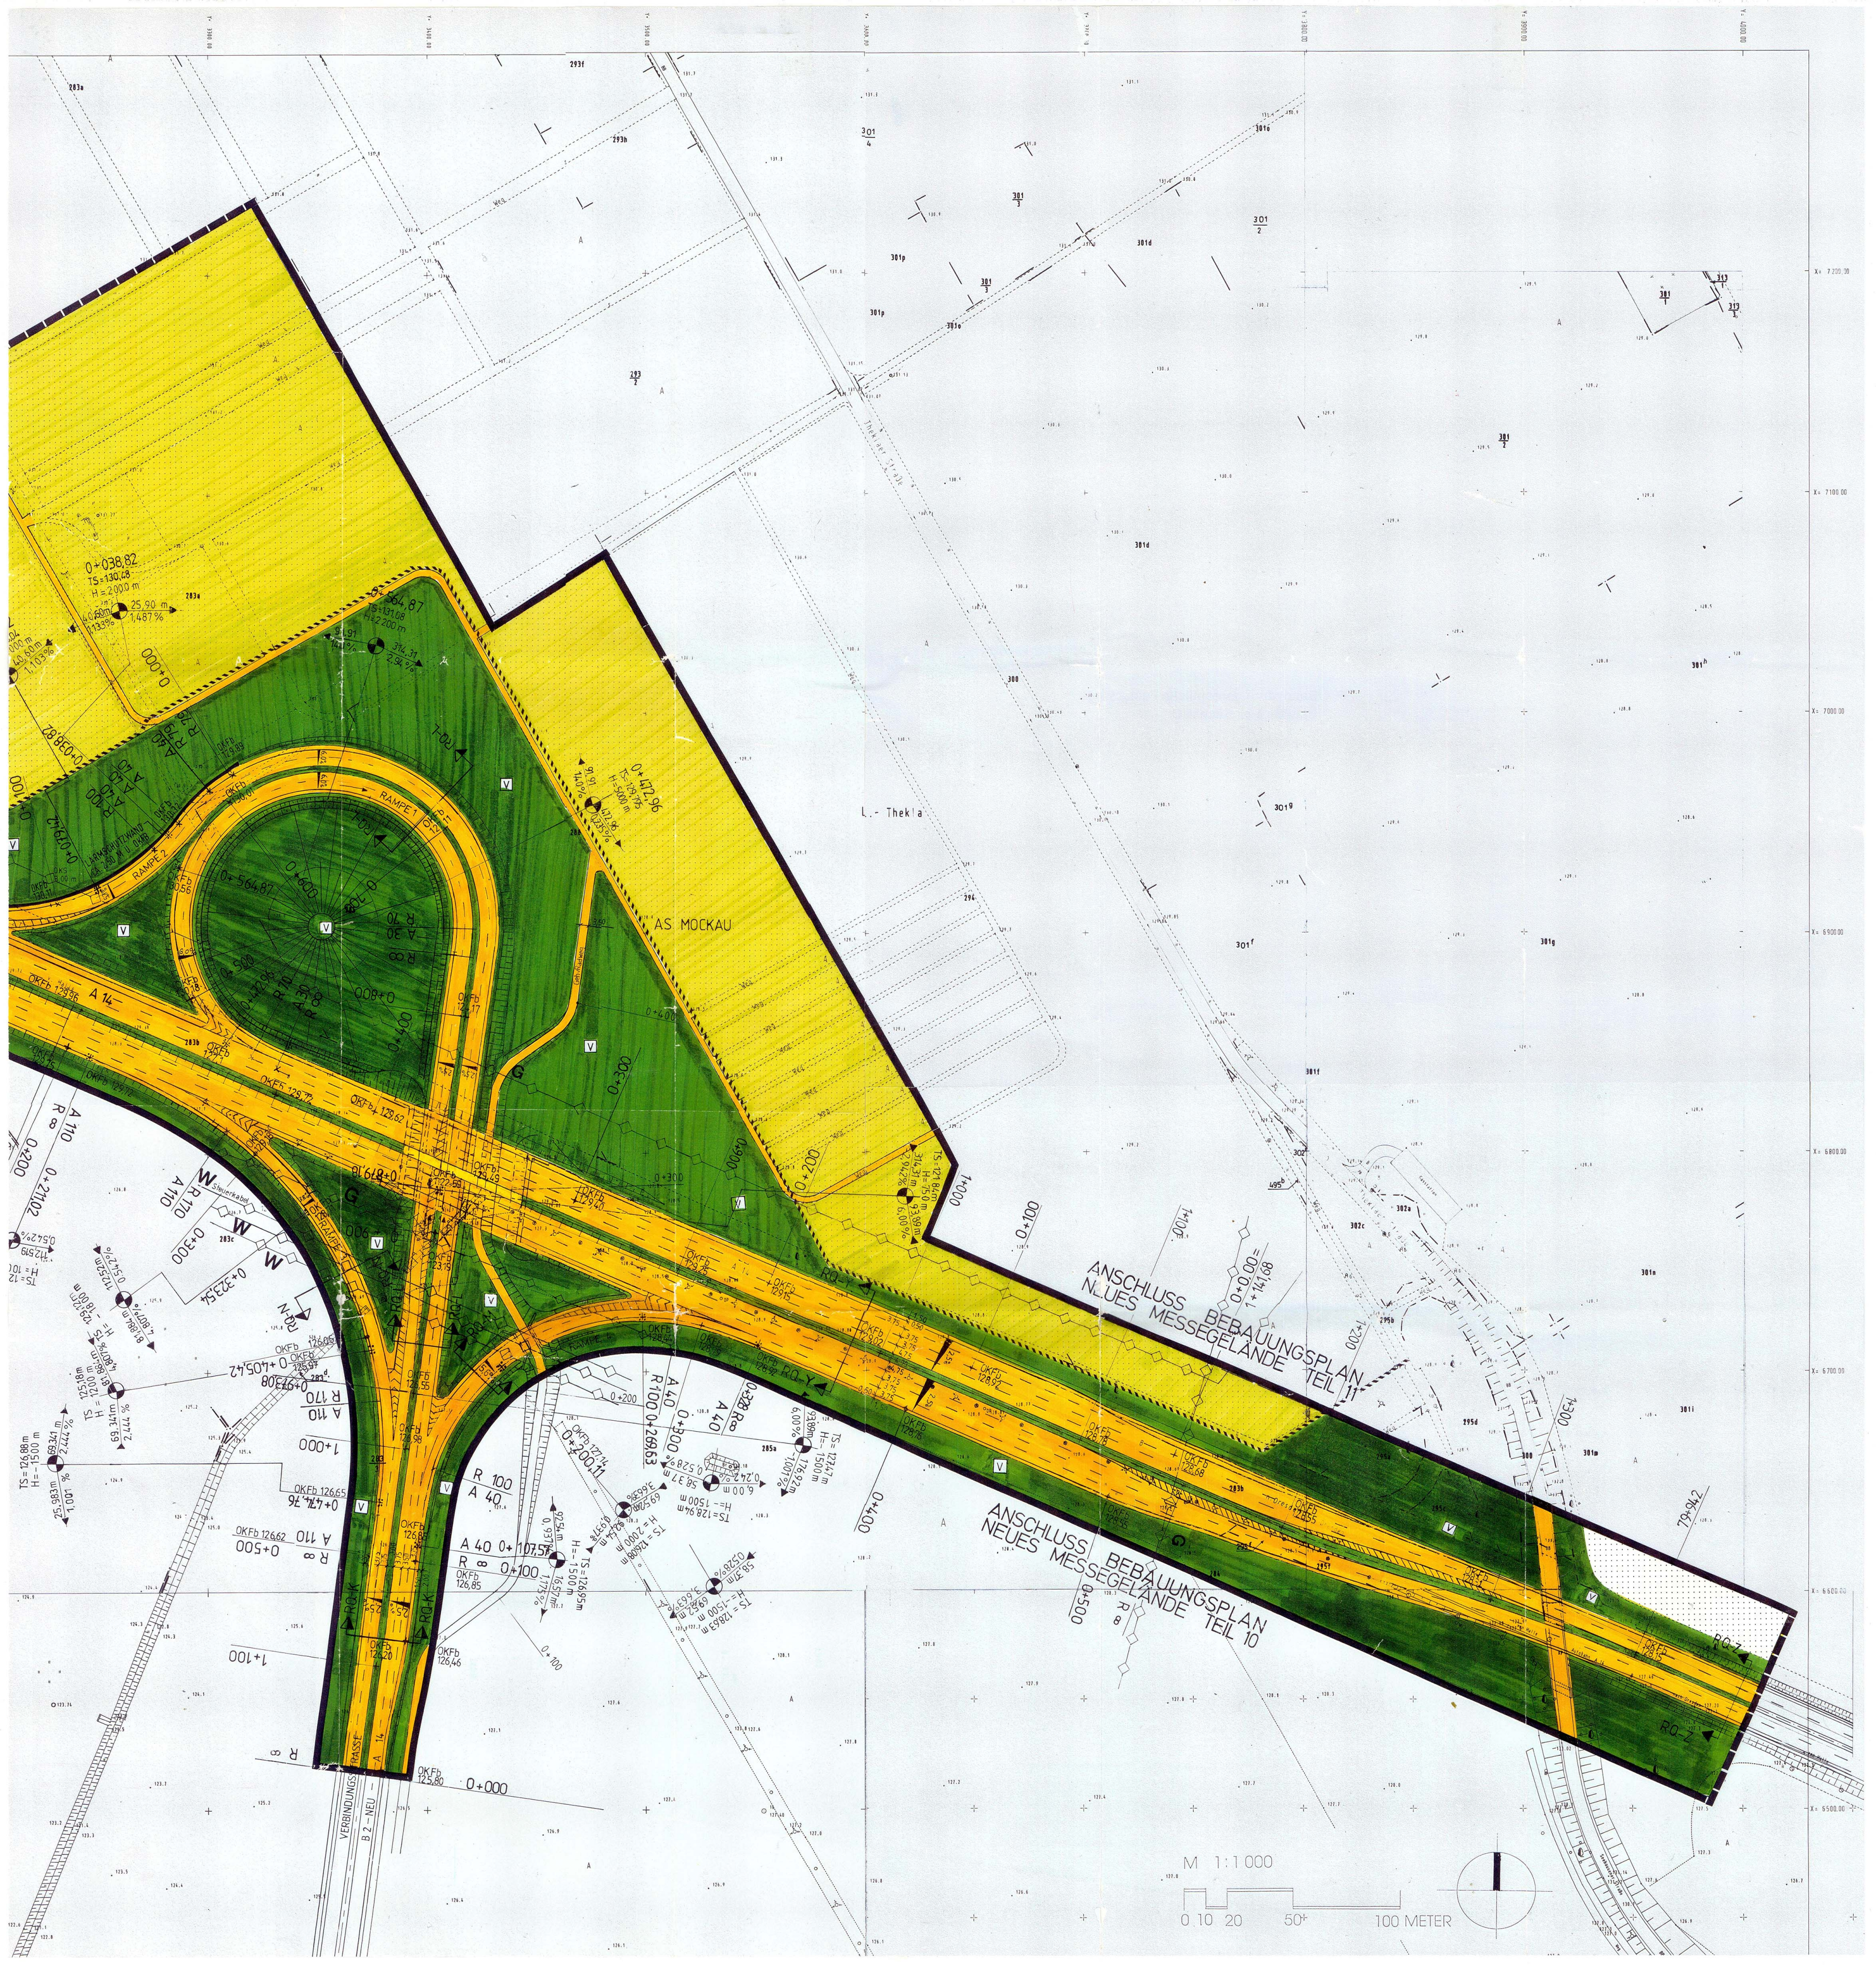

2931

2932

301
4

301
2

301
2

0+038.82
TS=130.68
H=2.000 m
1.033%
25.90 m
1.487%

0+564.87
TS=131.08
H=2.200 m
3.4%
2.94%

0+152.96
TS=130.72
H=2.000 m
1.033%
25.90 m
1.487%

AS MOCKAU

ANSCHLUSS
NEUES
MESSEGELENDE

ANSCHLUSS
NEUES
MESSEGELENDE

BEBAUUNGSPLAN
TEIL 11

BEBAUUNGSPLAN
TEIL 10

M 1:1000

0 10 20 50 100 METER